



PLAN SHOWING THE ESTATE OF
CECIL R. MOORE
BY DOW & COULOMBE INC.
PLAN DATE - JUNE 29, 1983
REVISED- AUGUST 5, 1985
(UNRECORDED)

MICHAEL T. LARIVIERE
SUSAN G. LARIVIERE
PARCEL NO. (1)
LAND TAKEN= 0.17± AC. (PRESC. EASE.)
LAND TAKEN= 1,814± S.F. (OTHER)
TOTAL LAND TAKEN= 0.21± AC.
DRAINAGE EASEMENT= (1)
SLOPE EASEMENT= 0.05± AC. (1)
TOTAL AREA= 4.30± AC. (PER TOWN)
REM. AREA= 4.09± AC.

NEW ENGLAND ELECTRIC RAILWAY
HISTORICAL SOCIETY
PARCEL NO. (2)
LAND TAKEN= 0.10± AC. (PRESC. EASE.)
LAND TAKEN= 1,201± S.F. (OTHER)
TOTAL LAND TAKEN= 0.13± AC.
DRAINAGE EASEMENT= (1)
SLOPE EASEMENT= 0.05± AC. (1)
TOTAL AREA= 17.00± AC. (PER TOWN)
REM. AREA= 16.87± AC.
TAX MAP/LOT - 31/12

- 1) EXISTING RIGHT OF WAY REFERENCE
 - A) LOG CABIN ROAD
 - 1) PRESCRIPTIVE EASEMENT FOR HIGHWAY PURPOSES WITHIN LIMITS OF WROUGHT PORTION (L.O.W.P.)
 - B) LOMBARD ROAD
 - 1) YORK COUNTY COMMISSIONERS RECORDS VOLUME 15, PAGE 393 1823 3 RODS WIDE (49.5')
- 2) BRIDGE AS-BUILTS
 - A) STATE HIGHWAY COMMISSION - BRIDGE DIVISION HUTCHINS BRIDGE OVER GOFFS MILL STREAM NORTH KENNEBUNKPORT, YORK COUNTY BRIDGE NO. 3948 PLAN DATE - APRIL 1946 REEL , PLAN 41-161
- 3) CONTROL INFORMATION
 - HORIZONTAL CONTROL - US STATE PLANE NAD(83) 1996
 - ZONE - MAINE 2000 WEST ZONE
 - VERTICAL DATUM - NAVD 88
 - COMBINED SCALE FACTOR - 0.9999782
- 4) TOWN OF ARUNDEL, TAX MAP NO. 31

CONTROL INFORMATION
HORIZONTAL CONTROL - US STATE PLANE NAD(83) 1996
ZONE - MAINE 2000 WEST ZONE
VERTICAL DATUM - NAVD 88
COMBINED SCALE FACTOR - 0.9999782

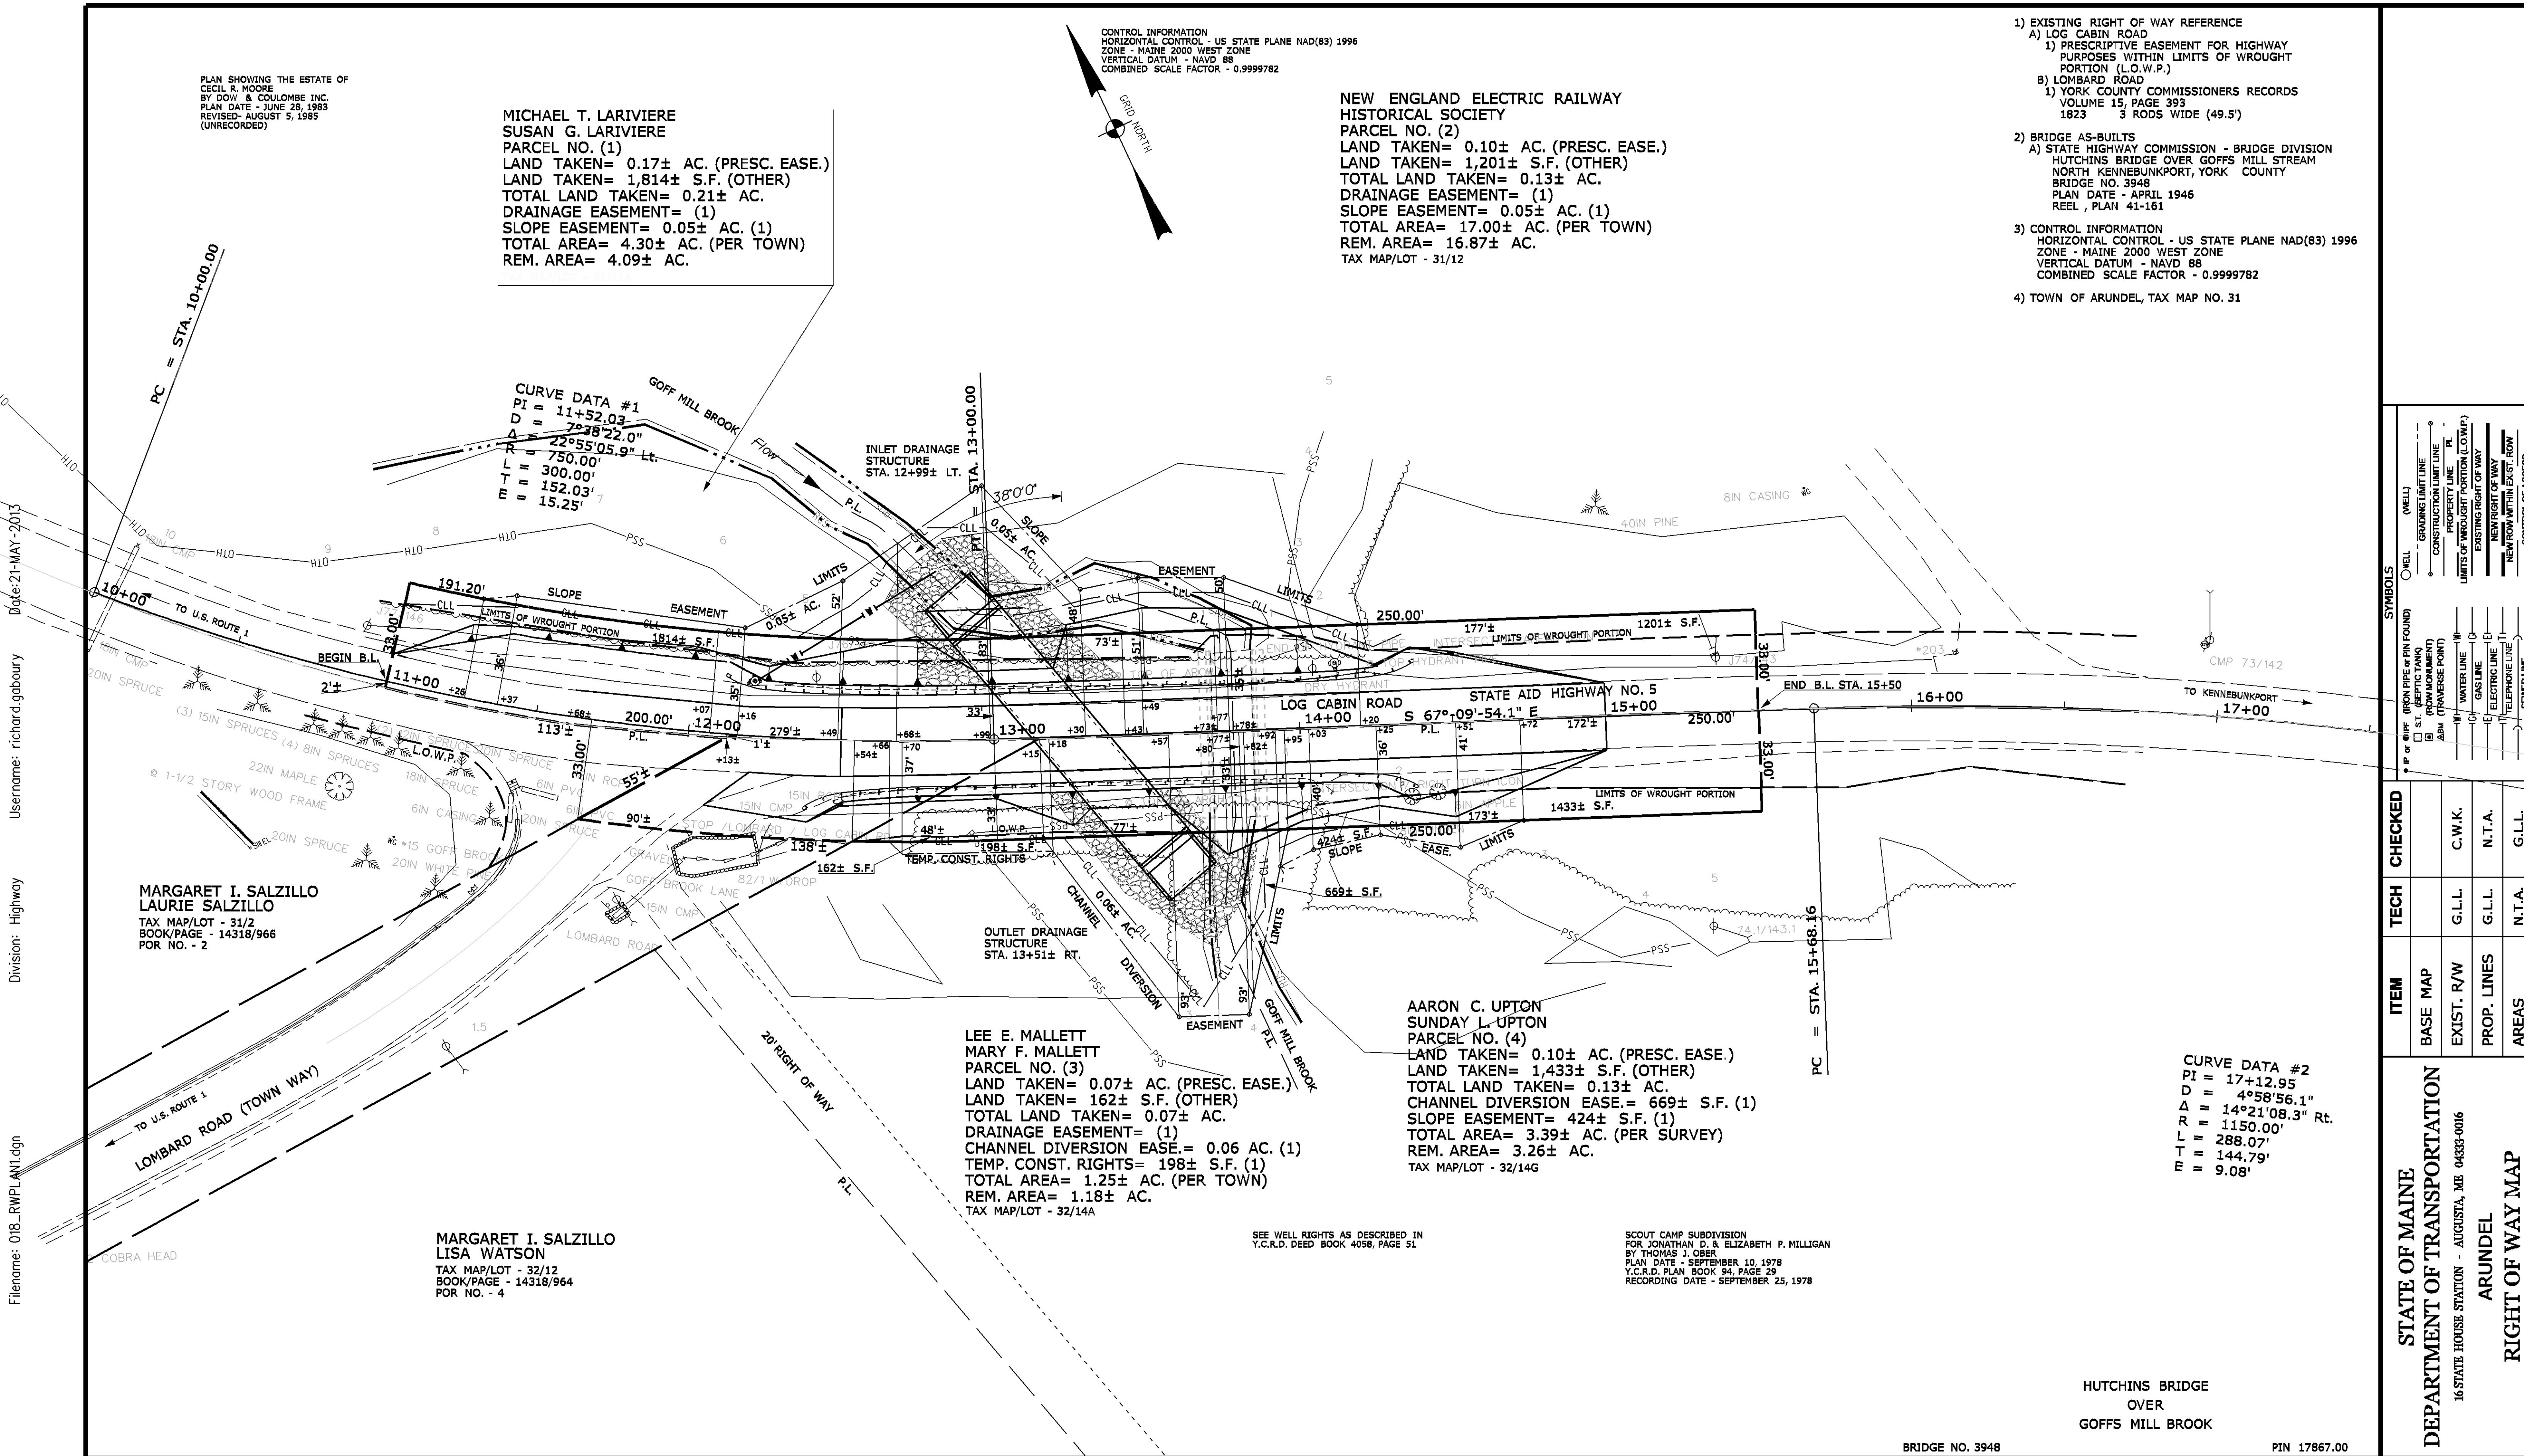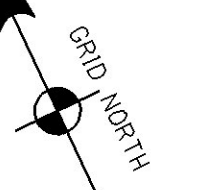

MARGARET I. SALZILLO
LAURIE SALZILLO
TAX MAP/LOT - 31/2
BOOK/PAGE - 14318/966
POR NO. - 2

MARGARET I. SALZILLO
LISA WATSON
TAX MAP/LOT - 32/12
BOOK/PAGE - 14318/964
POR NO. - 4

LEE E. MALLETT
MARY F. MALLETT
PARCEL NO. (3)
LAND TAKEN= 0.07± AC. (PRESC. EASE.)
LAND TAKEN= 162± S.F. (OTHER)
TOTAL LAND TAKEN= 0.07± AC.
DRAINAGE EASEMENT= (1)
CHANNEL DIVERSION EASE= 0.06 AC. (1)
TEMP. CONST. RIGHTS= 198± S.F. (1)
TOTAL AREA= 1.25± AC. (PER TOWN)
REM. AREA= 1.18± AC.
TAX MAP/LOT - 32/14A

AARON C. UPTON
SUNDAY L. UPTON
PARCEL NO. (4)
LAND TAKEN= 0.10± AC. (PRESC. EASE.)
LAND TAKEN= 1,433± S.F. (OTHER)
TOTAL LAND TAKEN= 0.13± AC.
CHANNEL DIVERSION EASE.= 669± S.F. (1)
SLOPE EASEMENT= 424± S.F. (1)
TOTAL AREA= 3.39± AC. (PER SURVEY)
REM. AREA= 3.26± AC.
TAX MAP/LOT - 32/14G

SEE WELL RIGHTS AS DESCRIBED IN
Y.C.R.D. DEED BOOK 4058, PAGE 51

SCOUT CAMP SUBDIVISION
FOR JONATHAN D. & ELIZABETH P. MILLIGAN
BY THOMAS J. OBER
PLAN DATE - SEPTEMBER 10, 1978
Y.C.R.D. PLAN BOOK 94, PAGE 29
RECORDING DATE - SEPTEMBER 25, 1978

SYMBOLS

PI or other (IRON PIPE or PIN FOUND)	WELL (WELL)
GRADING LIMIT LINE	CONSTRUCTION LIMIT LINE
PROPERTY LINE	PL
LIMITS OF WROUGHT PORTION (L.O.W.P.)	EXISTING RIGHT OF WAY
NEW RIGHT OF WAY	NEW RIGHT OF WAY
NEW FROM WITHIN EXIST. ROW	CONTROL OF ACCESS

ITEM	TECH	CHECKED
BASE MAP		
EXIST. R/W	G.L.L.	C.W.K.
PROP. LINES	G.L.L.	N.T.A.
AREAS	N.T.A.	G.L.L.

STATE OF MAINE
DEPARTMENT OF TRANSPORTATION
16 STATE HOUSE STATION - AUGUSTA, ME 04333-0016
ARUNDEL
RIGHT OF WAY MAP

HUTCHINS BRIDGE
OVER
GOFFS MILL BROOK

BRIDGE NO. 3948

PIN 17867.00

NO.	DATE	REVISIONS DESCRIPTION	BY	PLAN FILED IN PLAN BOOK 361 PAGE 1					COUNTY RECORD								
				NO.	GRANTOR	INSTRUMENT COND.	DATE	BOOK	PAGE	NO.	GRANTOR	INSTRUMENT COND.	DATE	BOOK	PAGE		
							11/22/11	16207	137								

DAVID BERNHARDT
COMMISSIONER
KENNETH L. SWEENEY
CHIEF ENGINEER
4-24-13
DATE

STATE OF MAINE
CHRISTOPHER W. KNIGHT
2257
PROFESSIONAL LAND SURVEYOR

To the best of my knowledge and belief the Highway Right of Way lines depicted hereon are based upon a survey conforming to the Standards of Practice promulgated by the Maine Board of Licensure for Professional Land Surveyors 02-360 CMR, Chapter 90; Exceptions: (1) No separate survey report, (2) Monumentation only as shown on plan. See sheet 2 of this plan set for coordinates. (3) Other boundary lines, including lines between abutters are approximate and for general reference purposes only.

STATE AID HIGHWAY NO. 5
LOG CABIN ROAD
ARUNDEL YORK COUNTY
FEDERAL AID PROJECT NO. STP-1786(700)X
SEPTEMBER 2011 RIGHT-OF-WAY MAP
SCALE 1" = 25' SHEET 1 OF 2
D.O.T. FILE NO. 16-480

Date: 21-MAY-2013

Username: richard.gaboury

Division: Highway

Filename: 018_RWPPLAN1.dgn

